


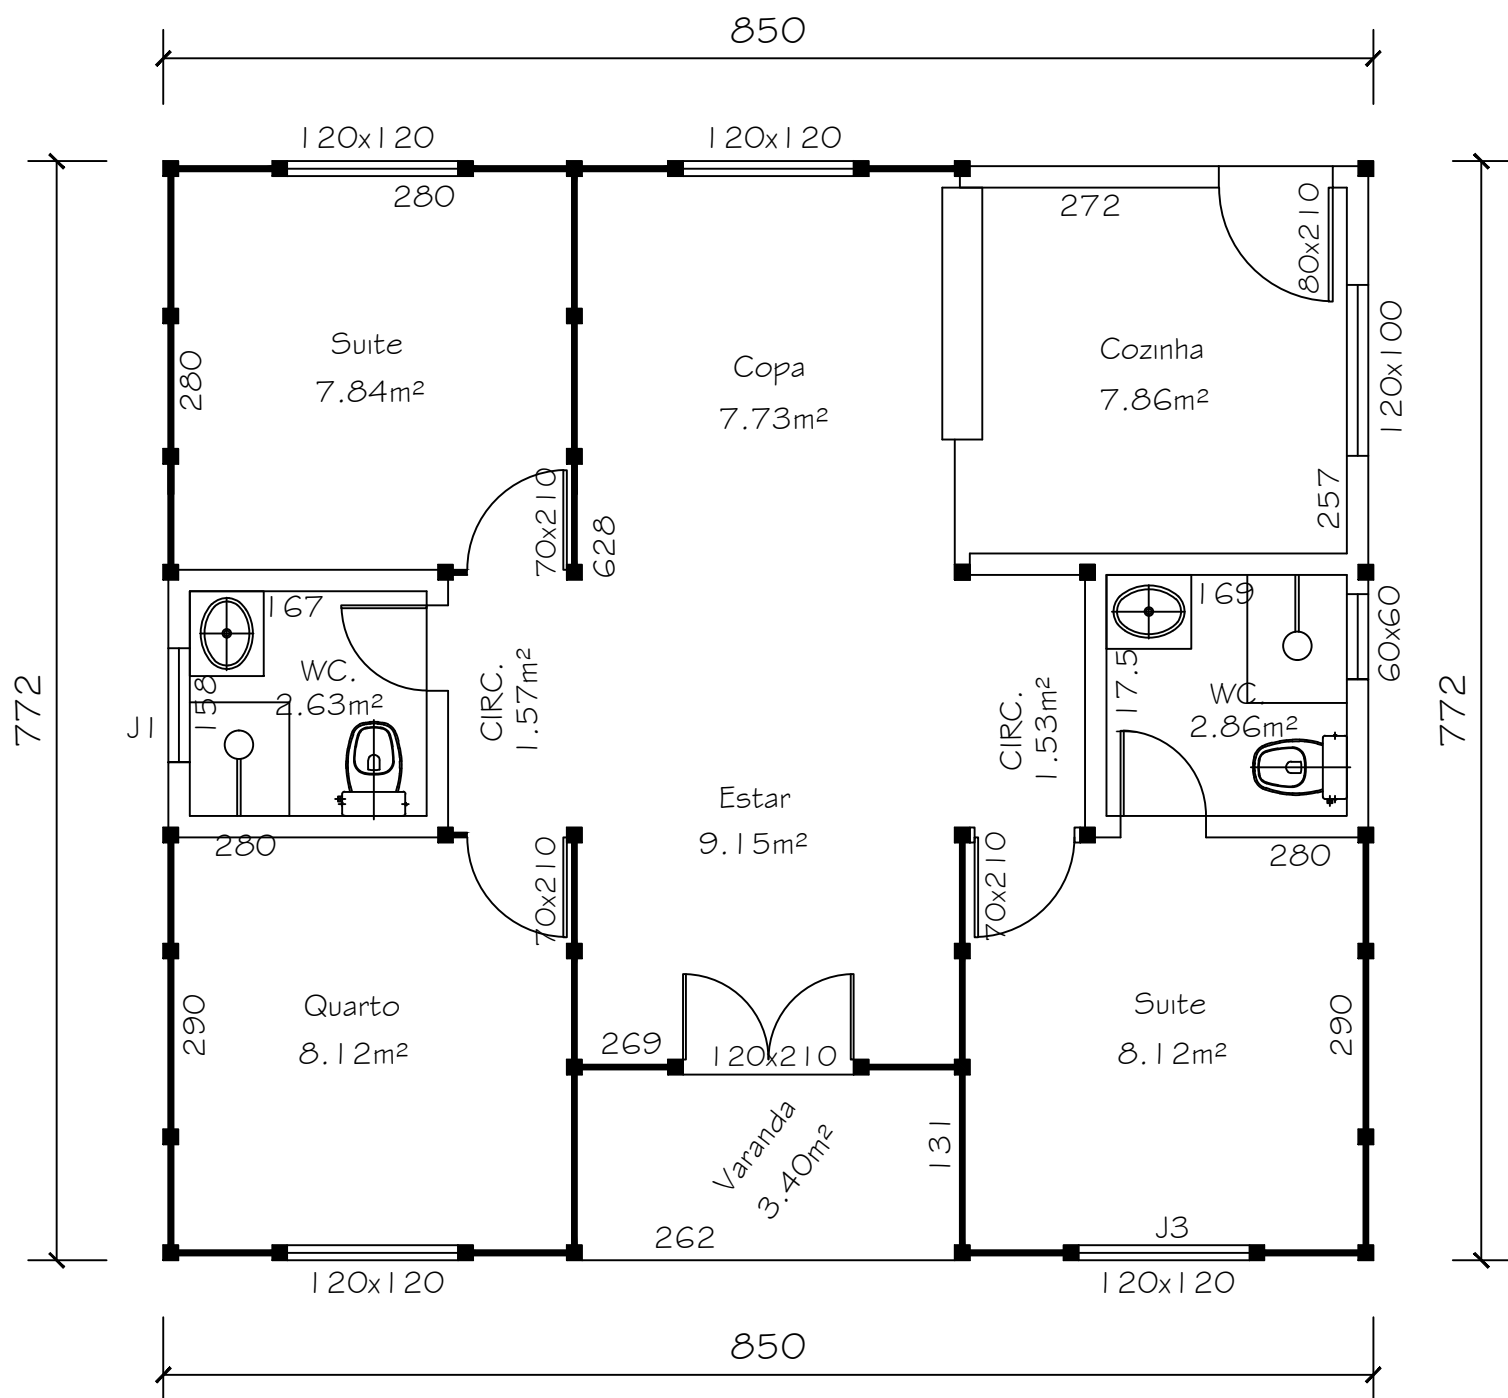

Cliente :

Área : 65.60 m²